


**BREITUNG TOWNSHIP CAPITAL IMPROVEMENTS PLAN**

<b>Water Main / Sanitary Sewer / Storm Sewer, Roadway Infrastructure</b>	<b>2023</b>	<b>2024</b>	<b>2025</b>	<b>2026</b>	<b>2027</b>	<b>Comments, Etc.:</b>
First Avenue (Superior to Gordon)	\$ 256,000					500 LF paved street, curb & gutter, storm sewer, sanitary sewer
Church Street (Main Street to mud ditch)	\$ 336,000					700 LF paved street, curb & gutter, storm sewer
South Street		\$ 300,000				2700 LF paved road, no utility work
Junction Road (T.H. 169 to South Street)					\$ 275,000	6800 LF gravel road, no utilities
State Park Entrance Road (First half mile from T.H. 169)				\$ 300,000		2700 LF paved road, no utilities
Main Street (Spring Street to Poplar Street)			\$ 500,000			1500 LF paved street, c&g with utilities
Main Street (Poplar Street to McKinley Park Road)				\$ 350,000		1501 LF paved street, c&g no utilities
4th Avenue and 5th Avenue (Gordon Street to Main Street)		\$ 225,000				675 LF paved street, insulate services
Echo Point Road (full length)					\$ 325,000	6800 LF gravel road, no utilities

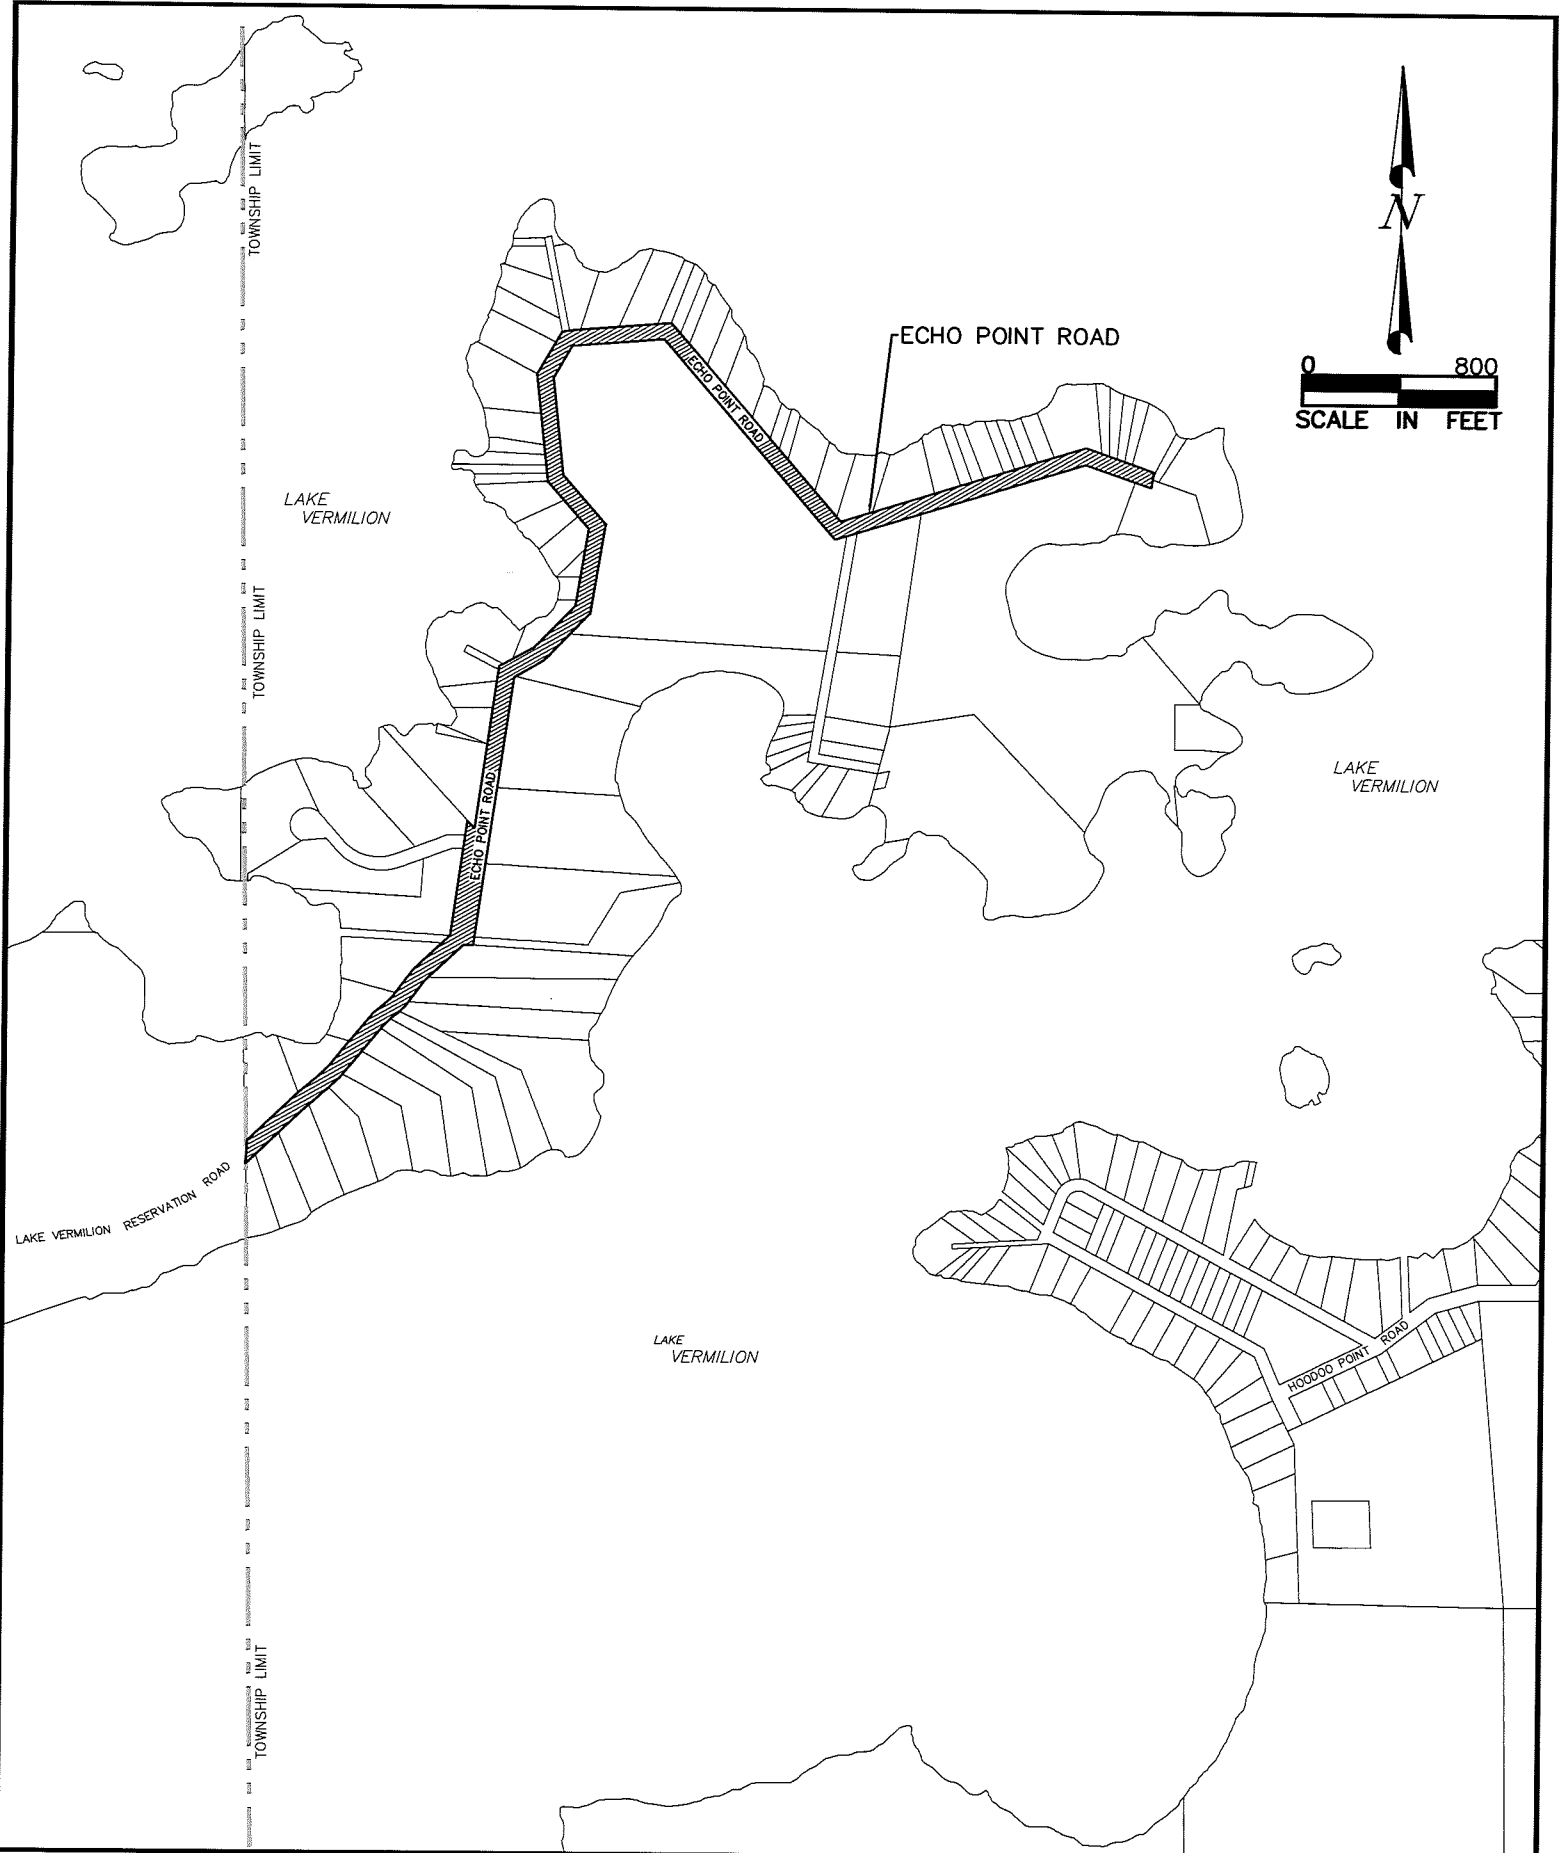

425 Grant Street  
 PO Box 656  
 Hibbing, MN 55746  
 (218) 262-5528  
 www.jpjeng.com

## ECHO POINT ROAD


**BREITUNG TOWNSHIP**

PROJECT NUMBER

SHEET NUMBER



0 800  
SCALE IN FEET

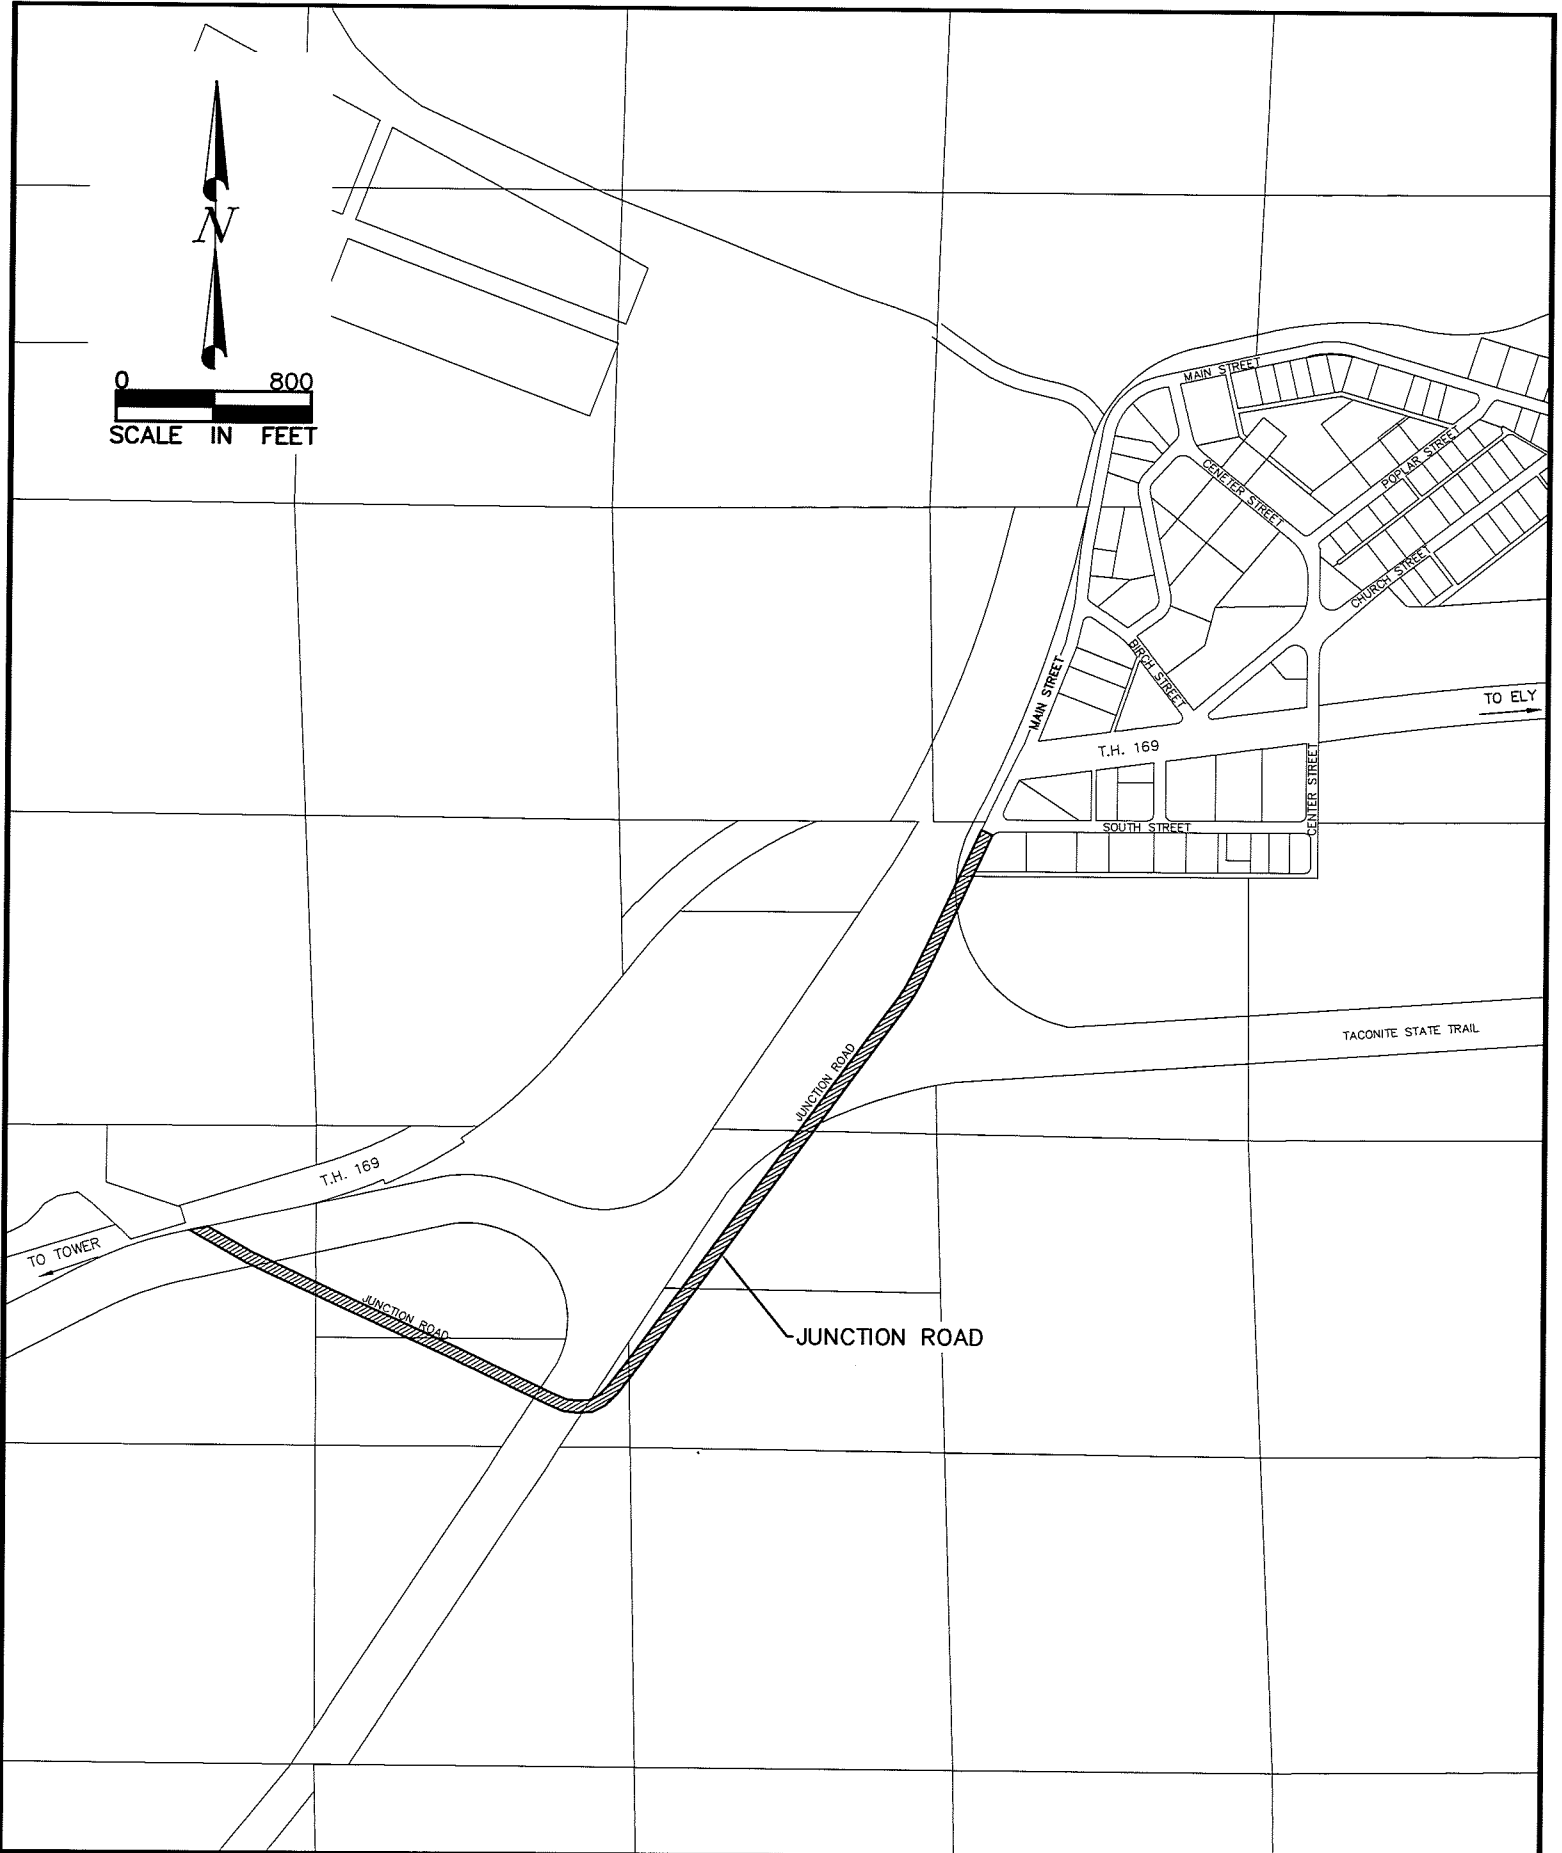

425 Grant Street  
PO Box 656  
Hibbing, MN 55746  
(218) 262-5528  
www.jpjeng.com

## JUNCTION ROAD


## BREITUNG TOWNSHIP

PROJECT NUMBER

SHEET NUMBER



0 800  
SCALE IN FEET

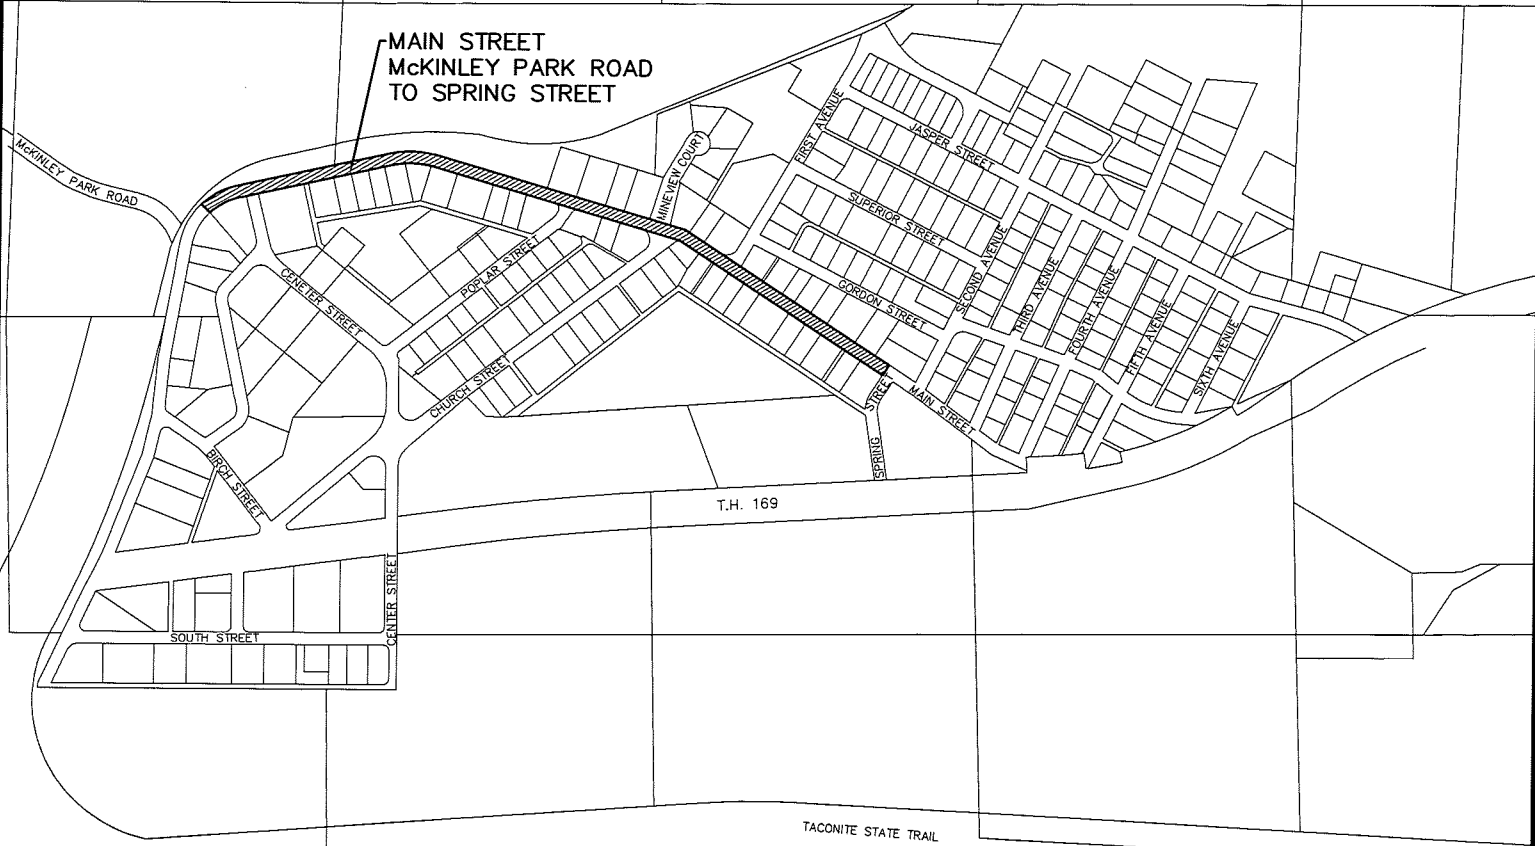

MAIN STREET  
McKINLEY PARK ROAD  
TO SPRING STREET



425 Grant Street  
PO Box 656  
Hibbing, MN 55746  
(218) 262-5528  
www.jpjeng.com


# MAIN STREET - McKINLEY STATE PARK RD TO SPRING STREET

## BREITUNG TOWNSHIP

PROJECT NUMBER
SHEET NUMBER



0 800  
SCALE IN FEET

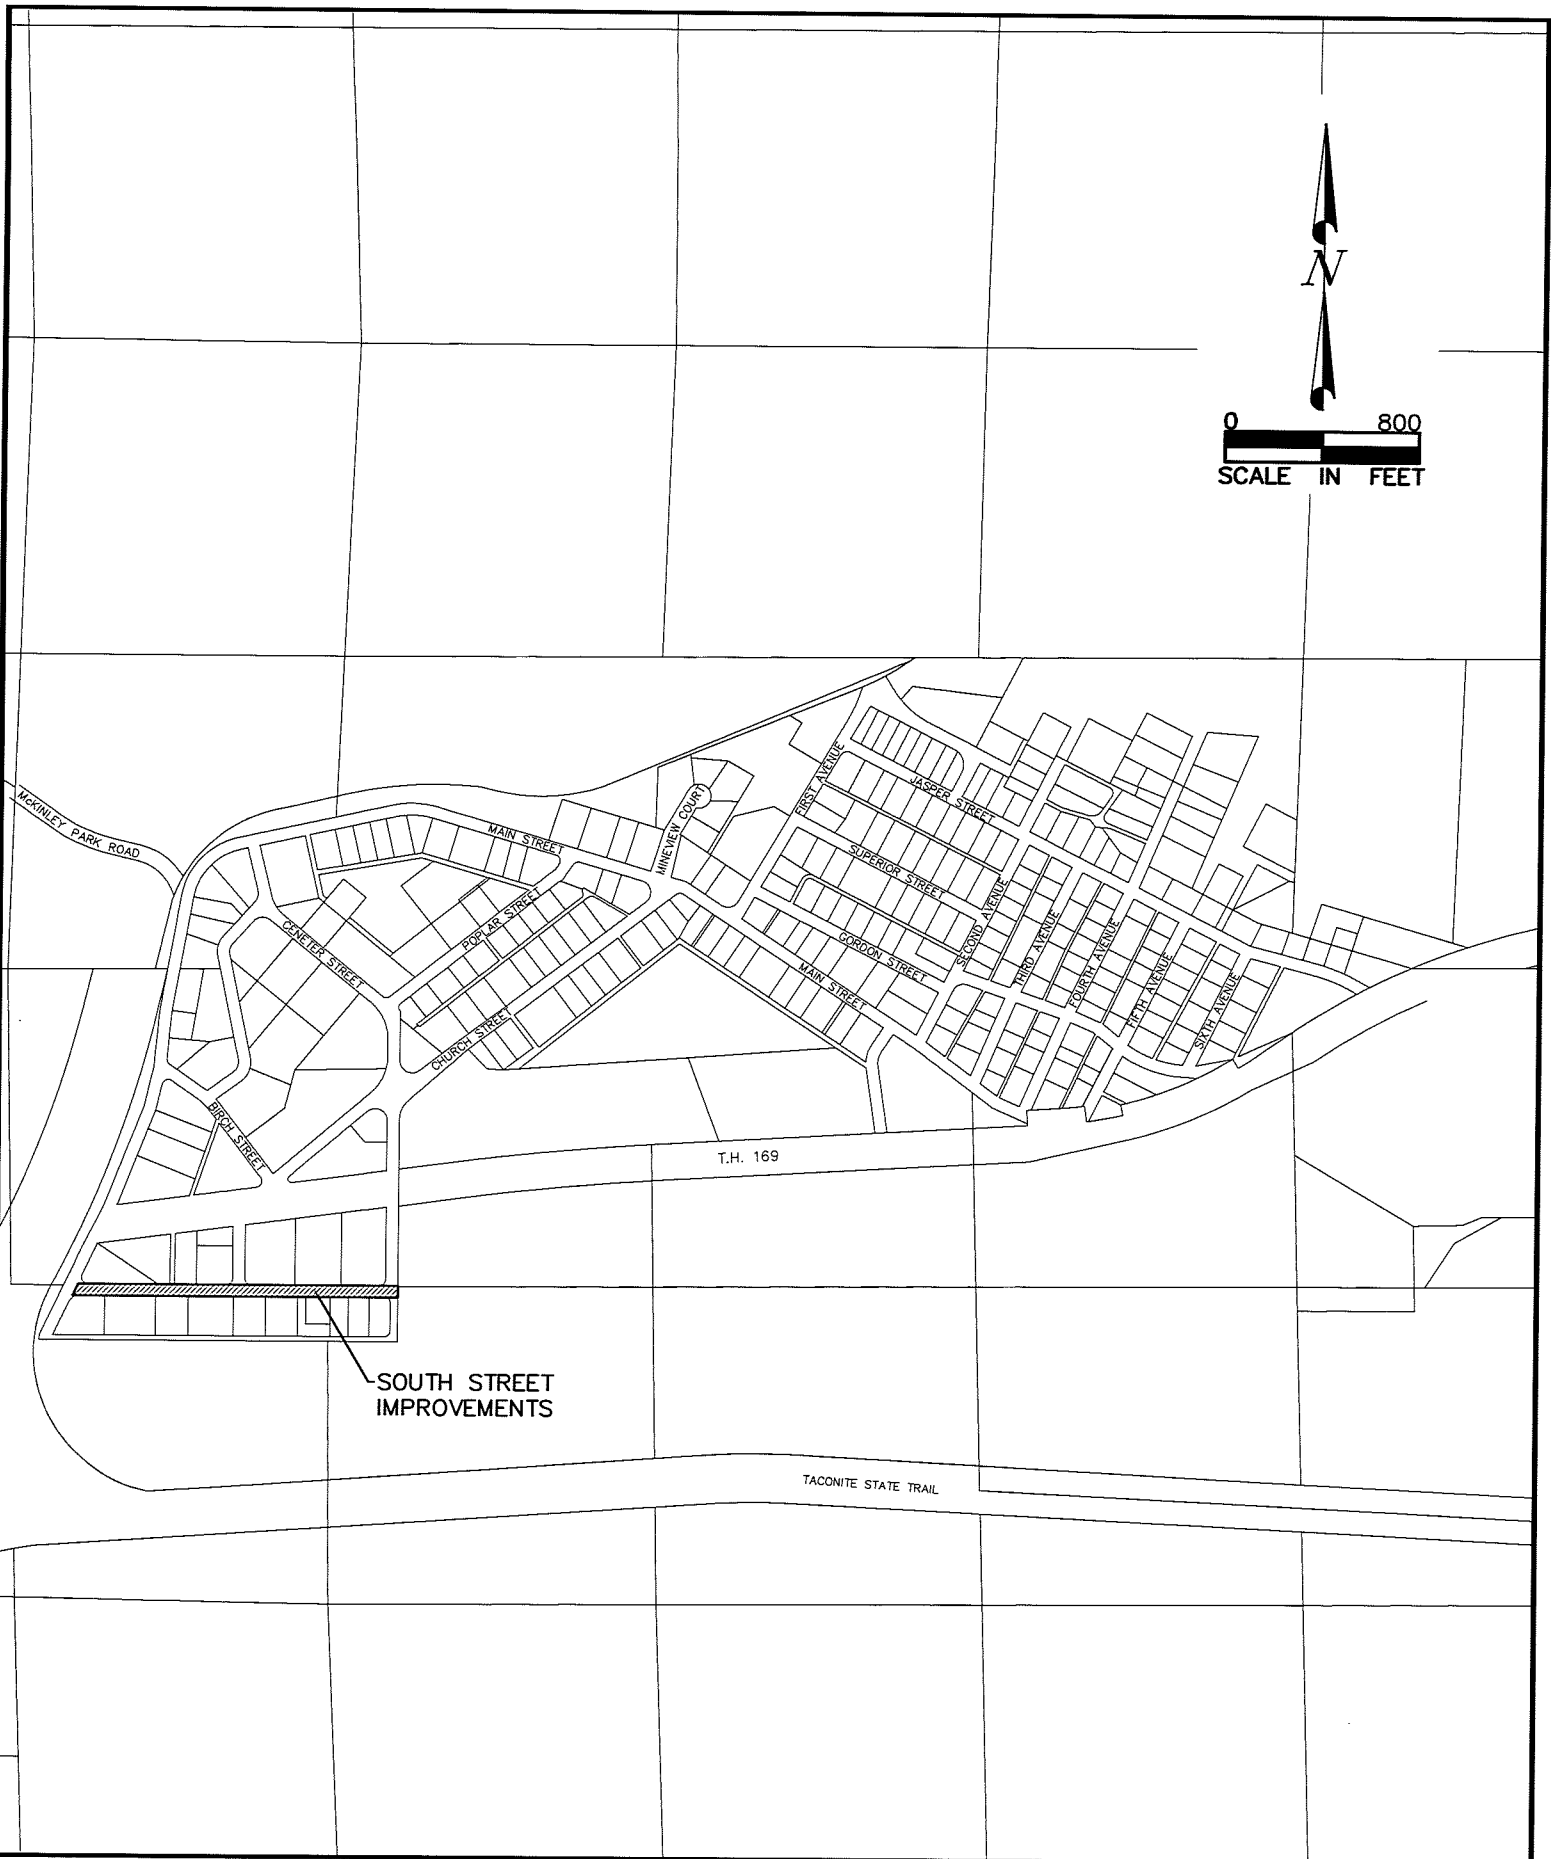

SOUTH STREET  
IMPROVEMENTS



425 Grant Street  
PO Box 656  
Hibbing, MN 55746  
(218) 262-5528  
www.jpjeng.com

# SOUTH STREET IMPROVEMENTS



## BREITUNG TOWNSHIP

PROJECT NUMBER

SHEET NUMBER



0 800  
SCALE IN FEET


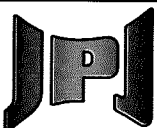
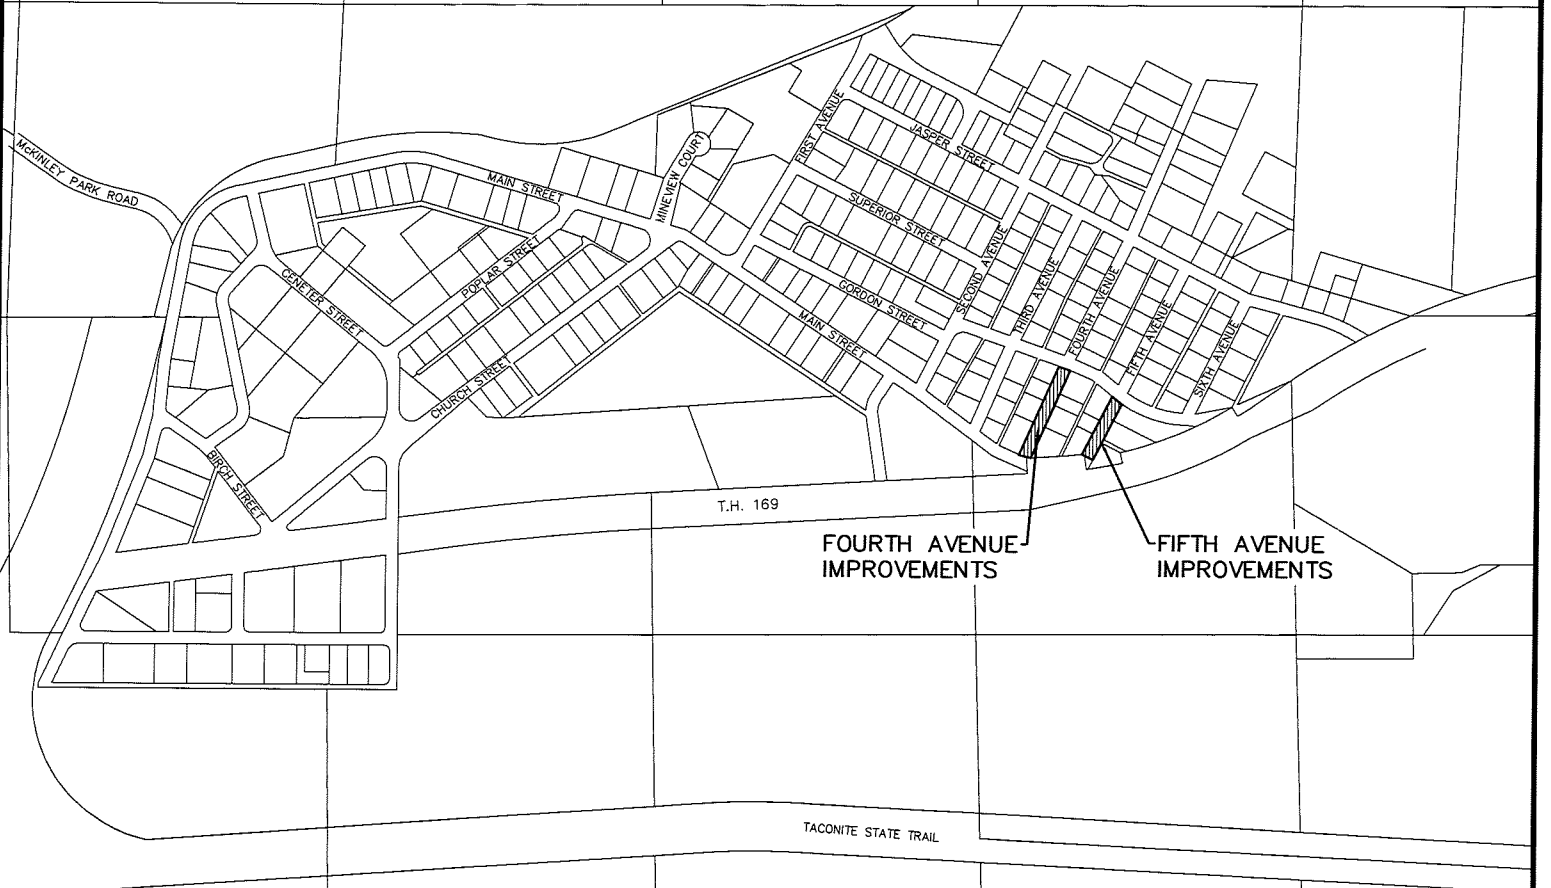


425 Grant Street  
PO Box 656  
Hibbing, MN 55746  
(218) 262-5528  
www.jpjeng.com

# FOURTH AVENUE & FIFTH AVENUE GORDON STREET TO MAIN STREET

## BREITUNG TOWNSHIP

PROJECT NUMBER
SHEET NUMBER

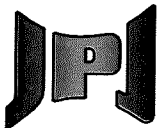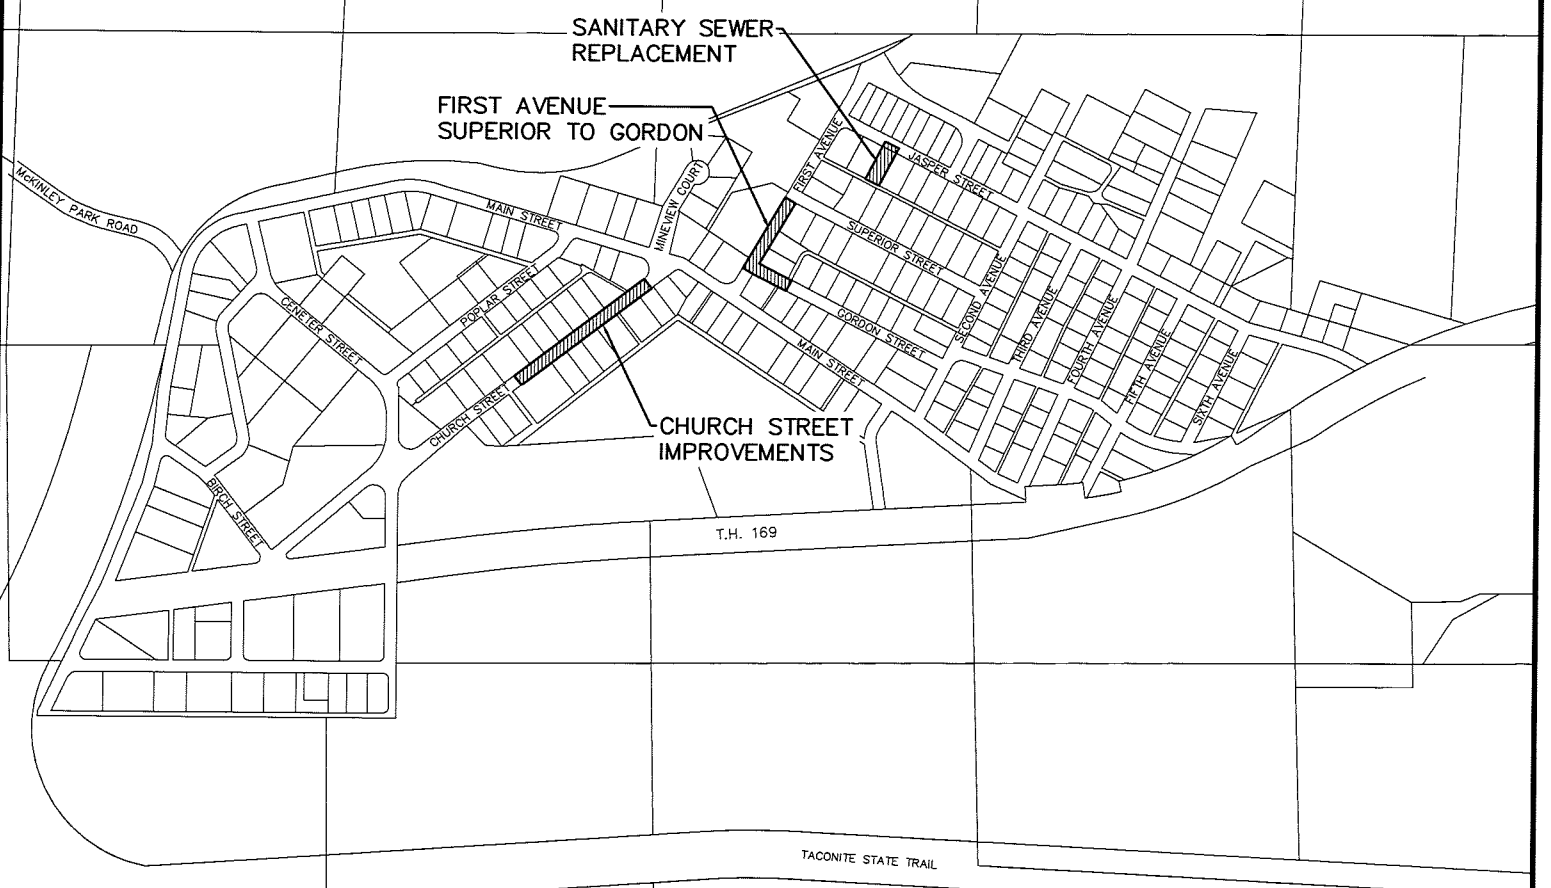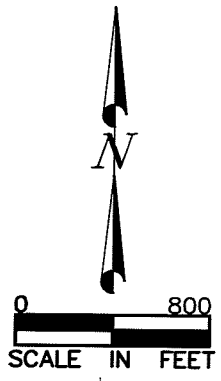

425 Grant Street  
PO Box 656  
Hibbing, MN 55746  
(218) 262-5528  
www.jpjeng.com

# 2023 INFRASTRUCTURE IMPROVEMENTS

## BREITUNG TOWNSHIP

PROJECT NUMBER
SHEET NUMBER